

8th Ave S

Dearborn St


I-5 Southbound Offramp

Space Type

Description	Quantity	Unit	Count
Circulation	282.17	sf	3
MEP	967.84	sf	4
Storage	412.88	sf	3

Parking

Description	Quantity	Unit	Count
Bicycle Parking	120.34	sf	1
Load / Unload	159.69	sf	1
Reappropriated	115.64	sf	1
Staff Parking	3,548.63	sf	28

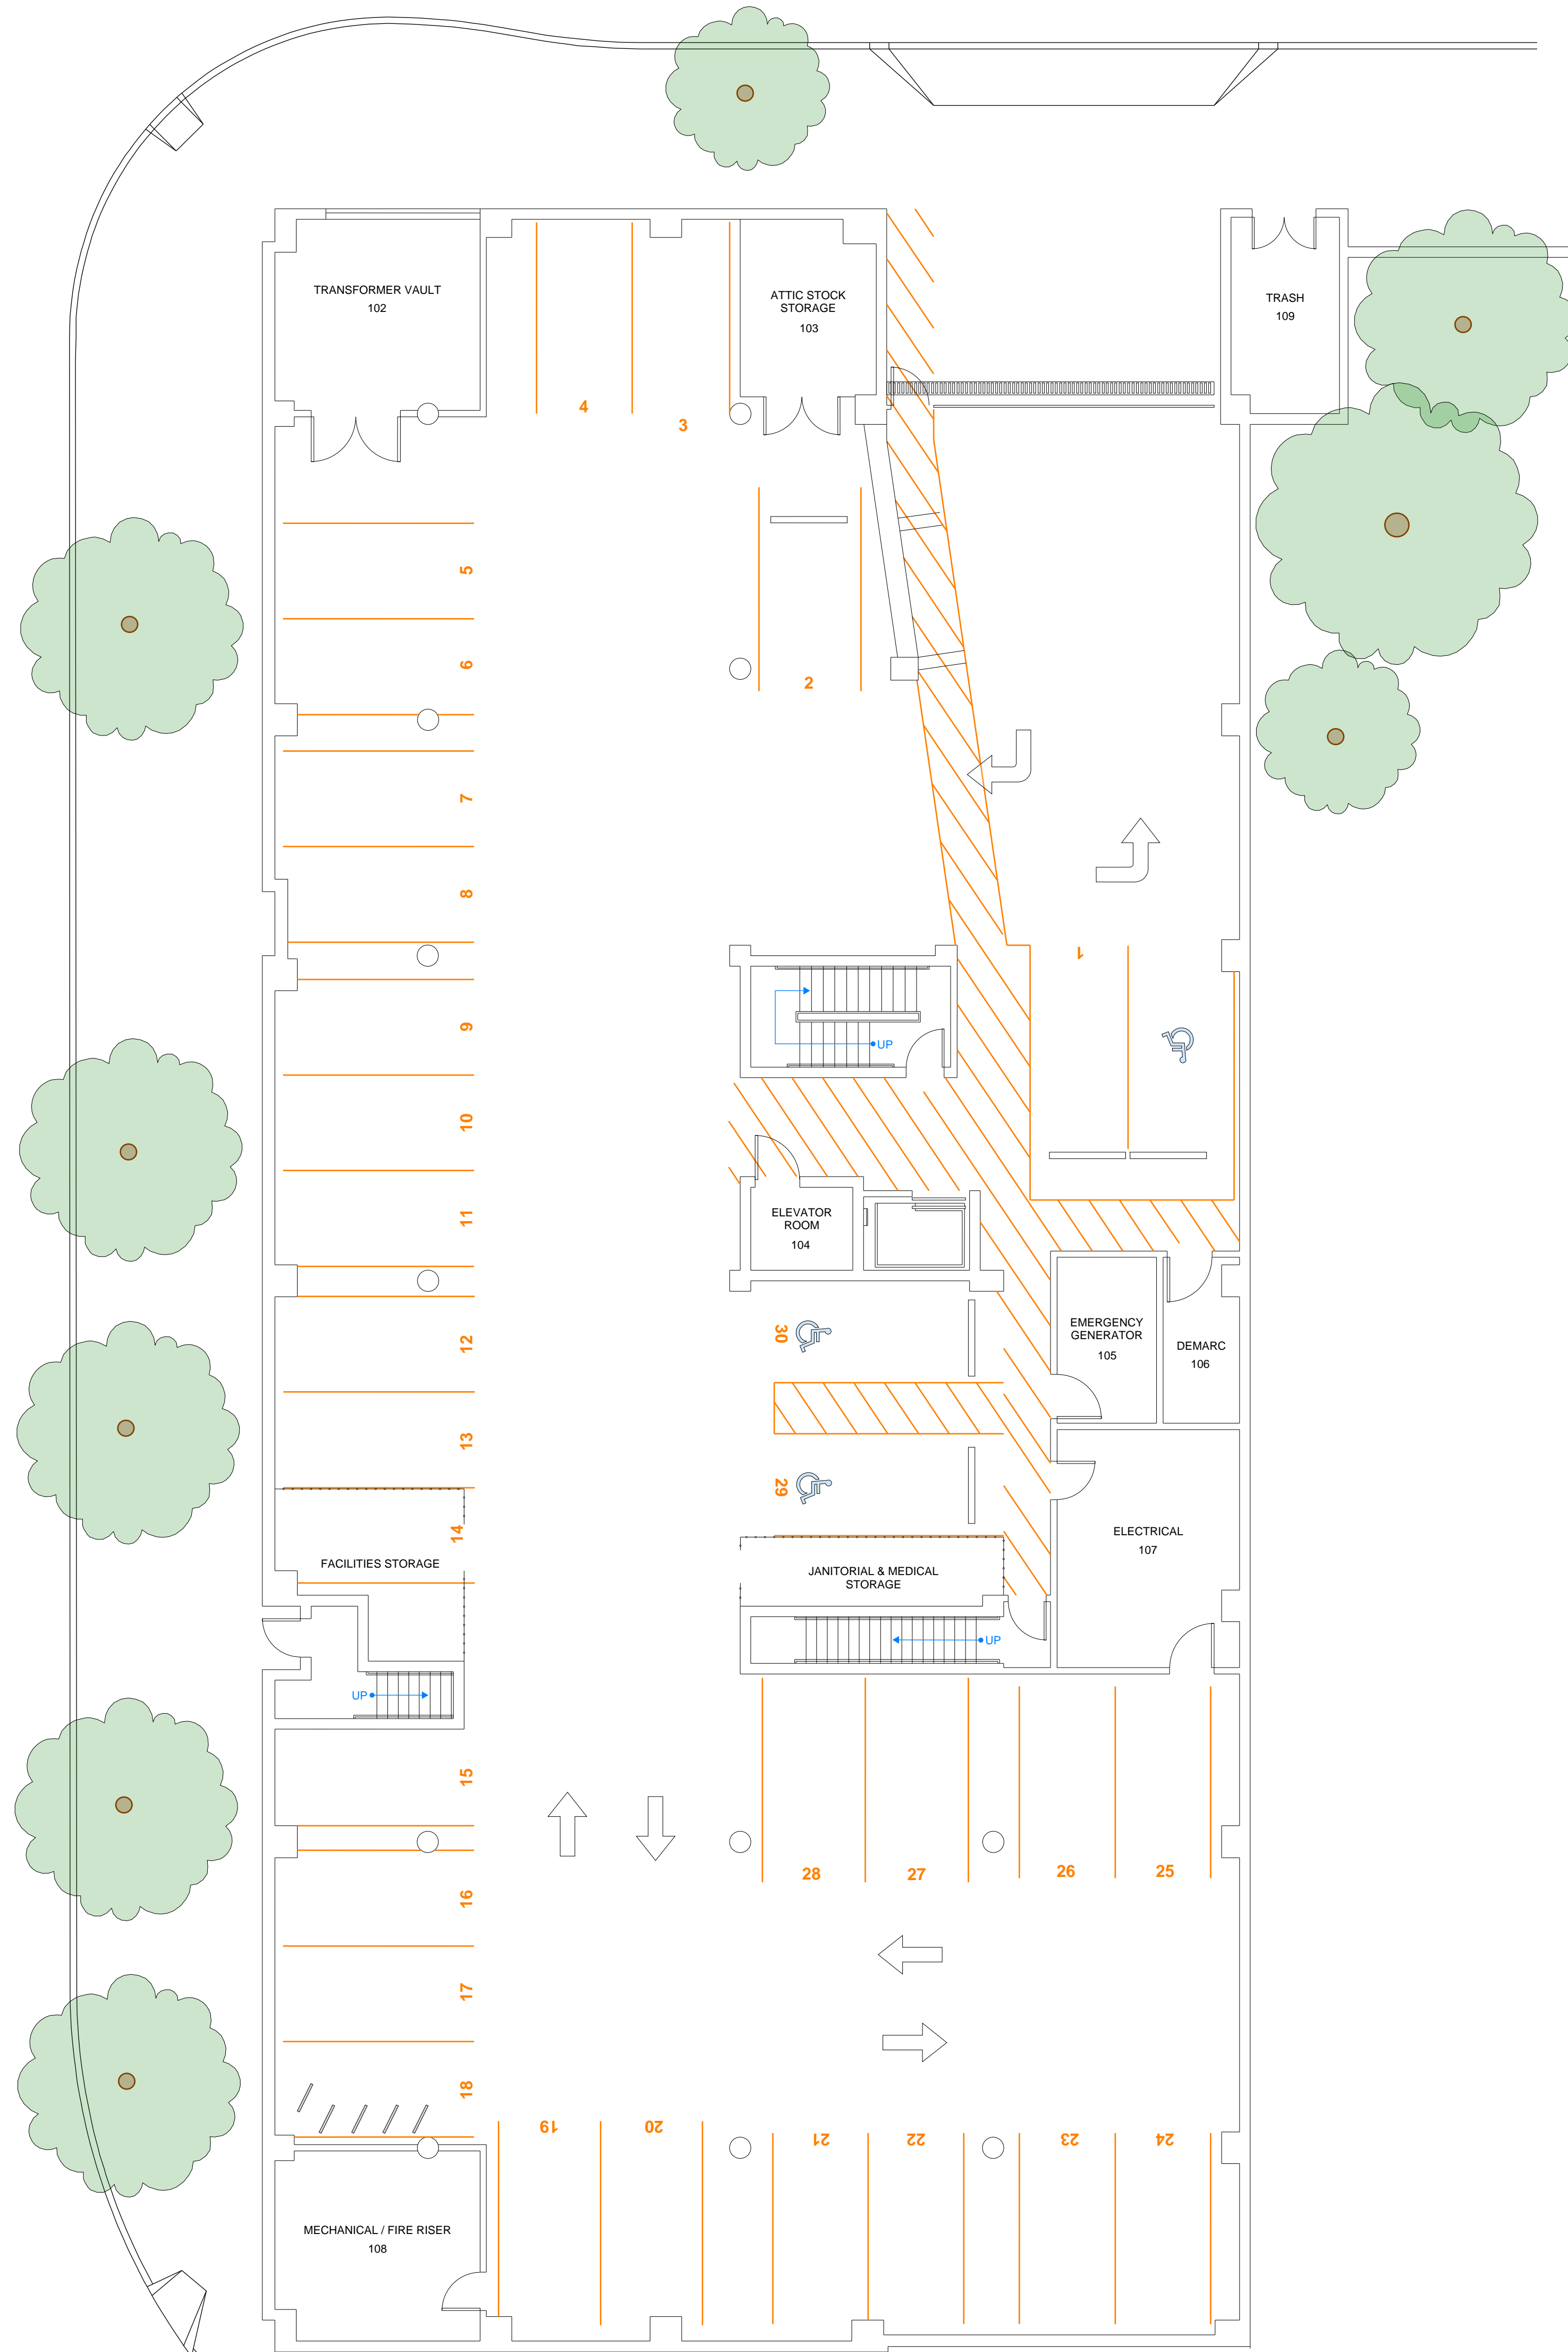

International Community Health Services

720 8th Ave S, Seattle, WA 98104

AUTHOR

Jeanot Muster

DATE

05/27/2026

SHEET TITLE

International District Level B

PHASE

REVISIONS

OTHER

Net SqFt:
Gross SqFt:

COMMENTS

SIGNATURE

DIRECTION

